



小金井市公共下水道台帳施設平面図

005012

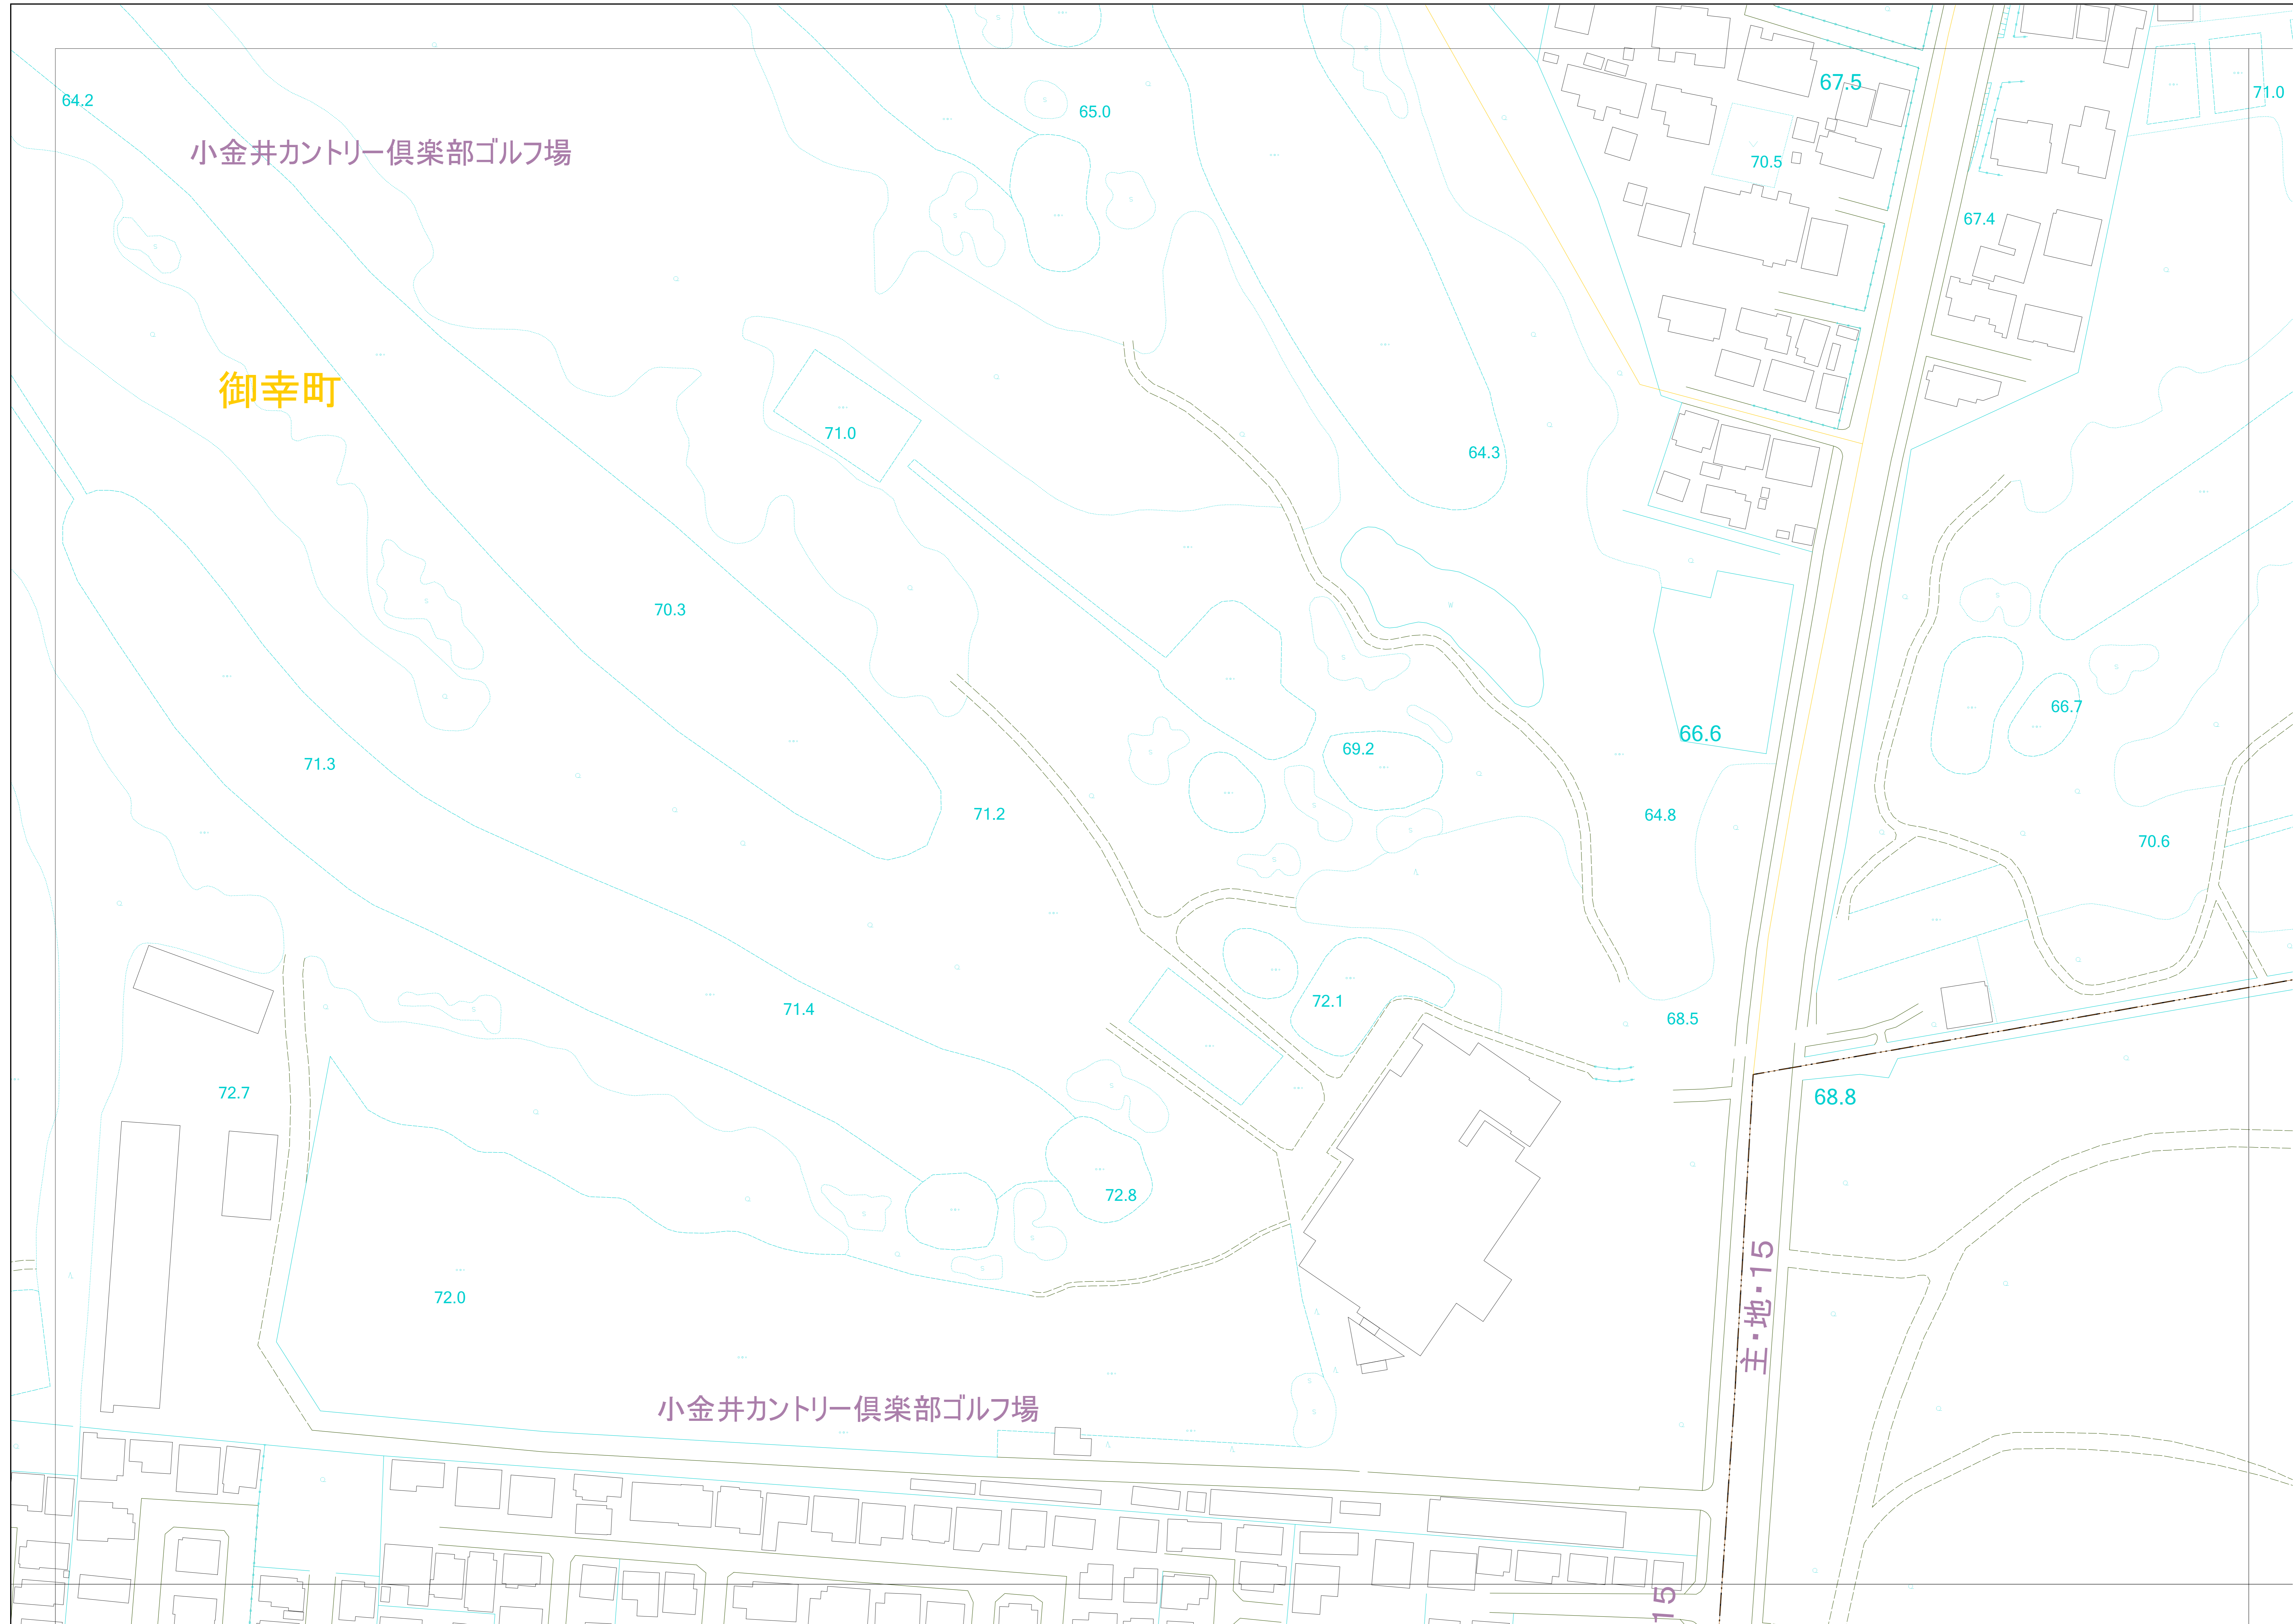

	005012	006012
004011	005011	006011

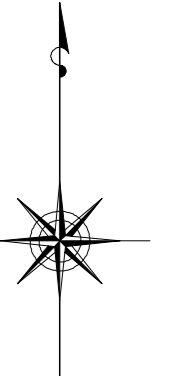

縮尺 1:500

凡例

本管管きよ及びマンホール

管種	口径 (mm)	勾配	区間長 (m)
V8	φ250	5.0‰	34.0
V1	φ150	1.0‰	34.0
V2	φ100	1.0‰	34.0
V3	φ75	1.0‰	34.0
V4	φ50	1.0‰	34.0
V5	φ300	1.0‰	34.0
V6	φ400	1.0‰	34.0
V7	φ500	1.0‰	34.0
V8	φ600	1.0‰	34.0
V9	φ700	1.0‰	34.0
V10	φ800	1.0‰	34.0
V11	φ900	1.0‰	34.0
V12	φ1000	1.0‰	34.0
V13	φ1200	1.0‰	34.0
V14	φ1500	1.0‰	34.0
V15	φ1800	1.0‰	34.0
V16	φ2000	1.0‰	34.0
V17	φ2200	1.0‰	34.0
V249	φ48600	1.0‰	34.0
V			