

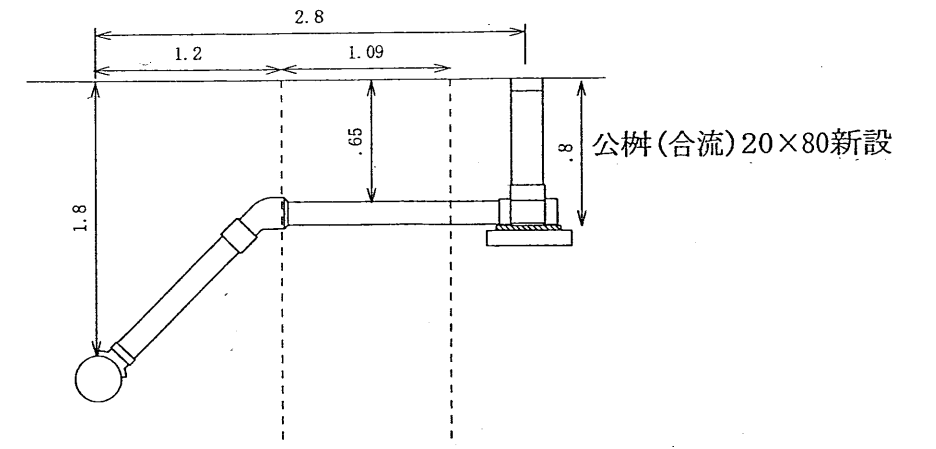



平面図・ます断面図 (例)

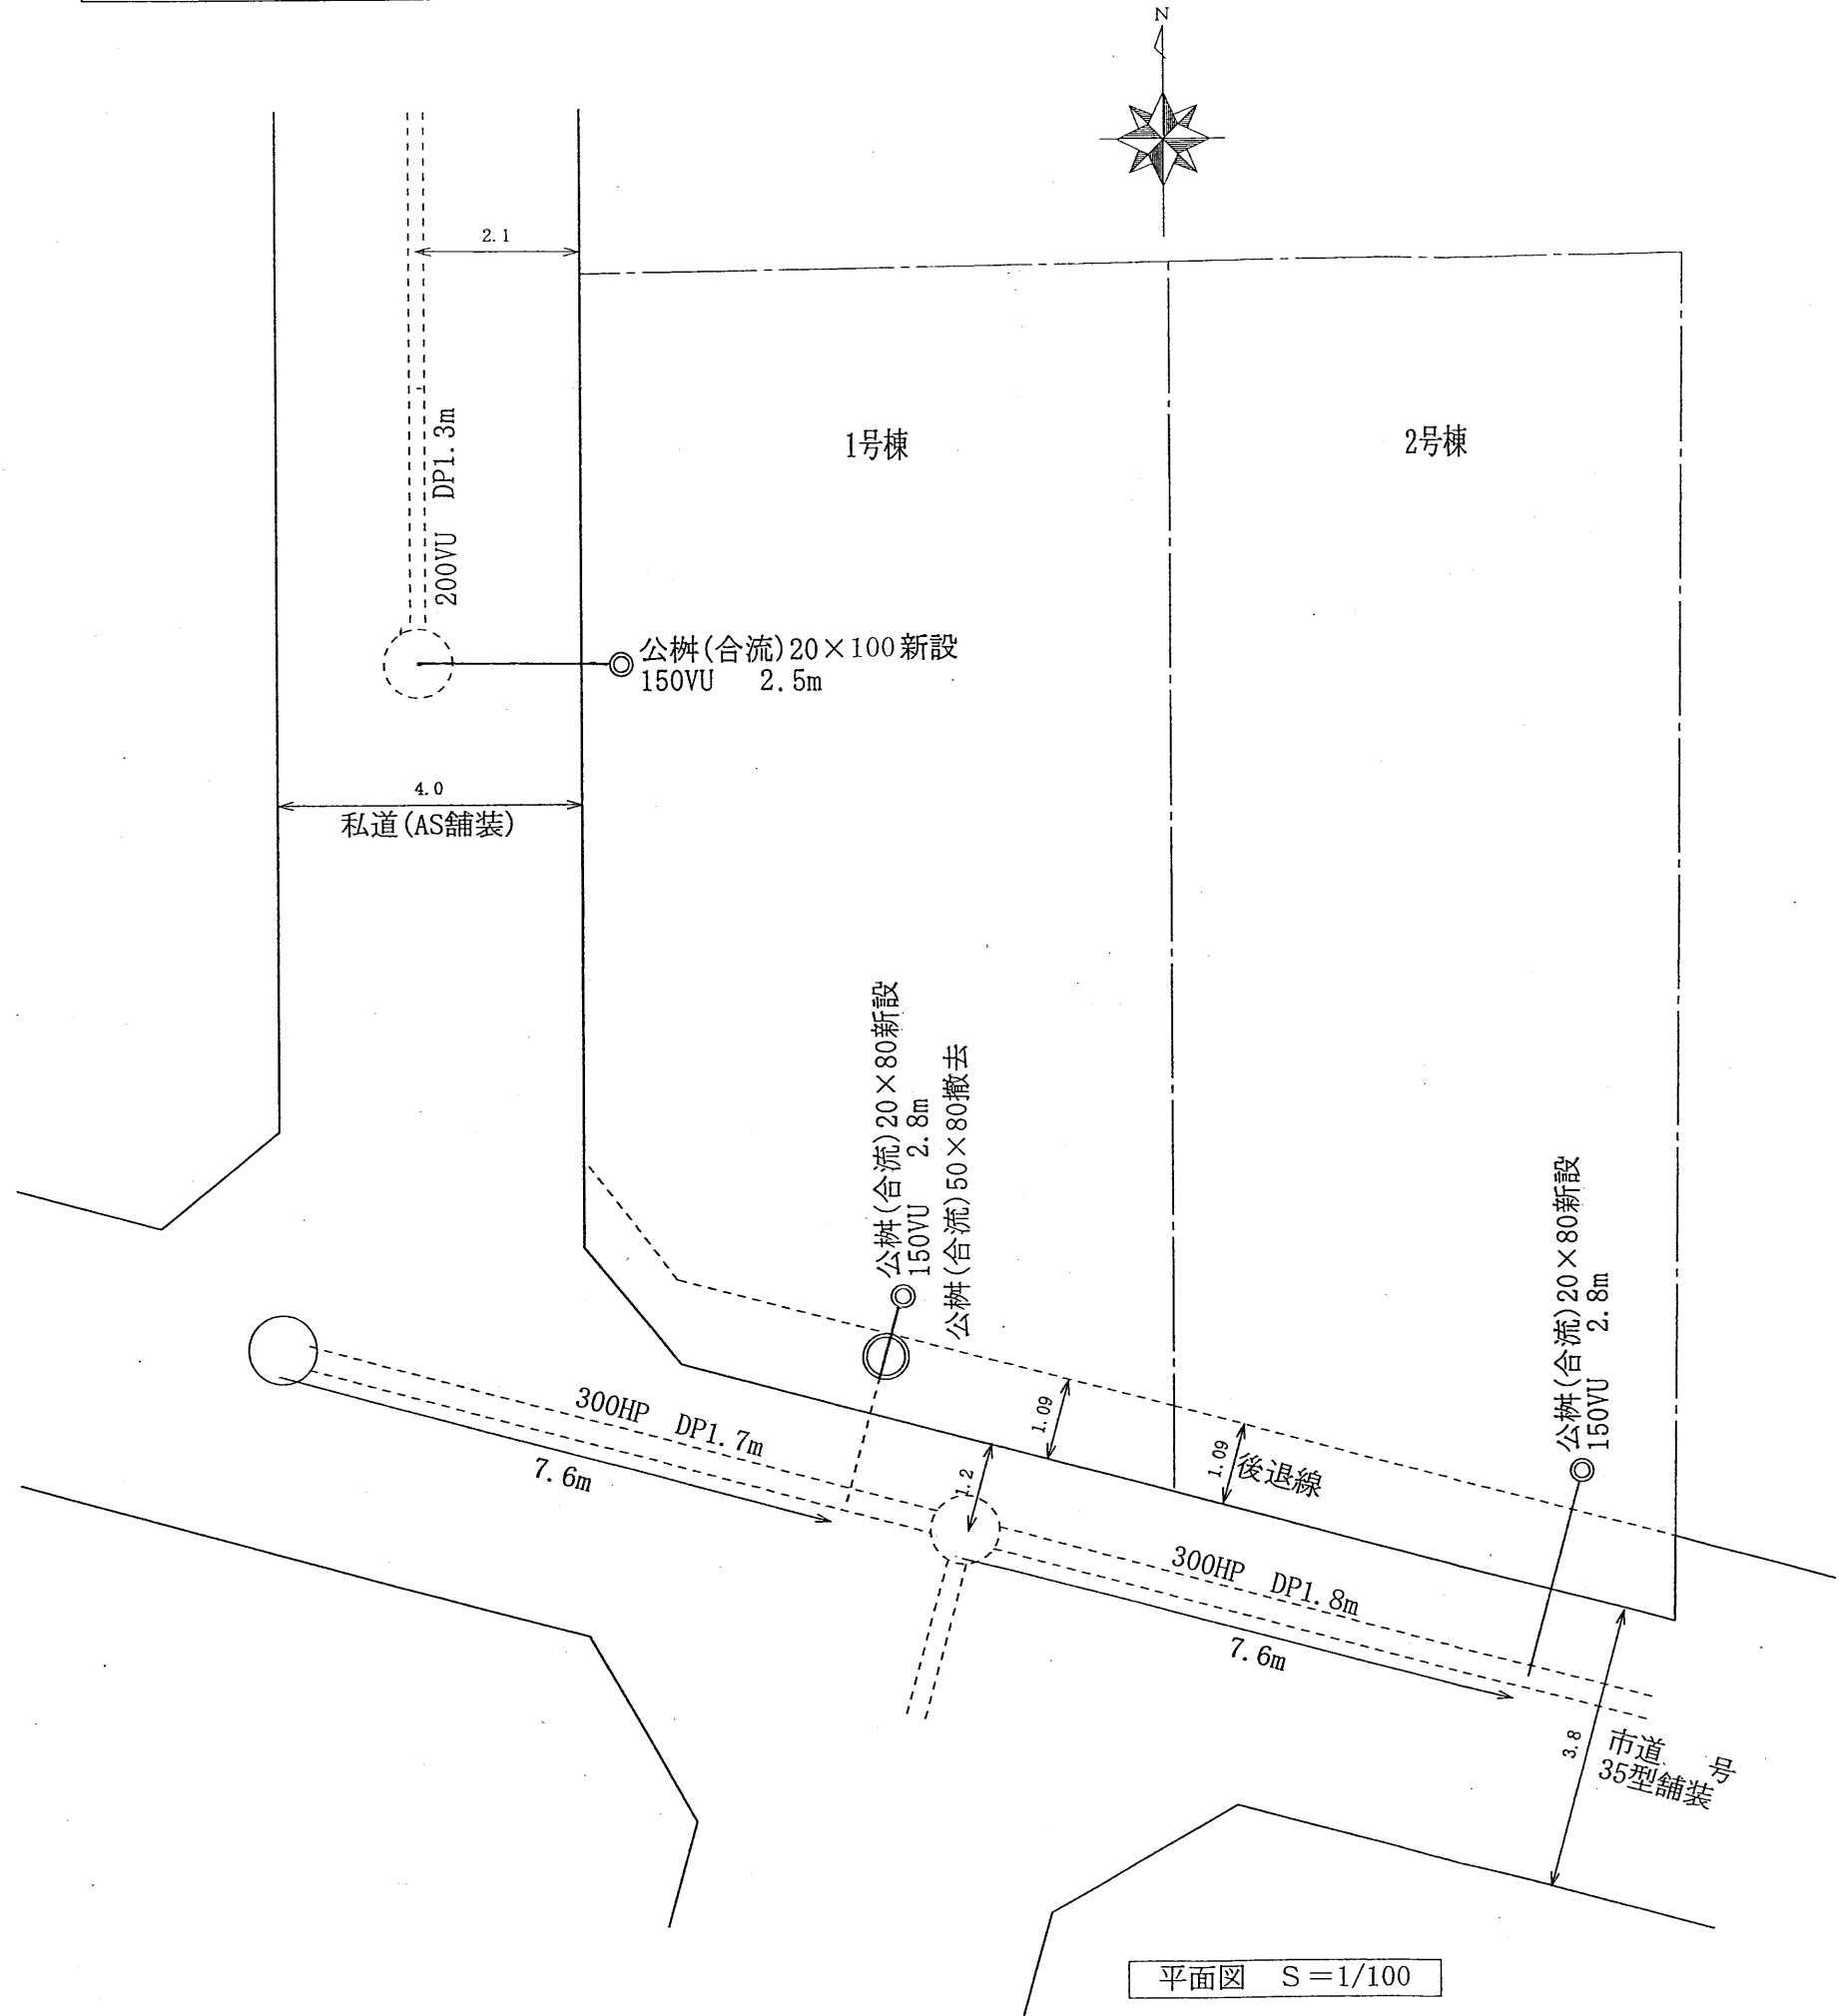

断面図 S=1/50

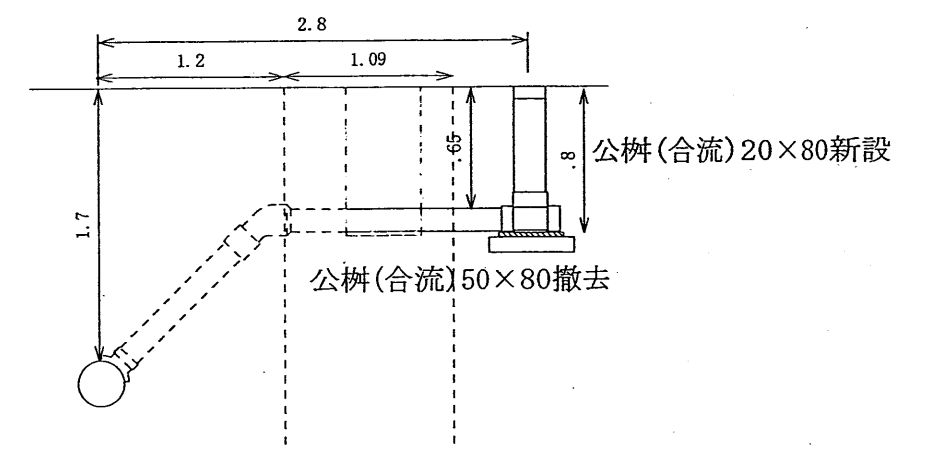

断面図 S=1/50

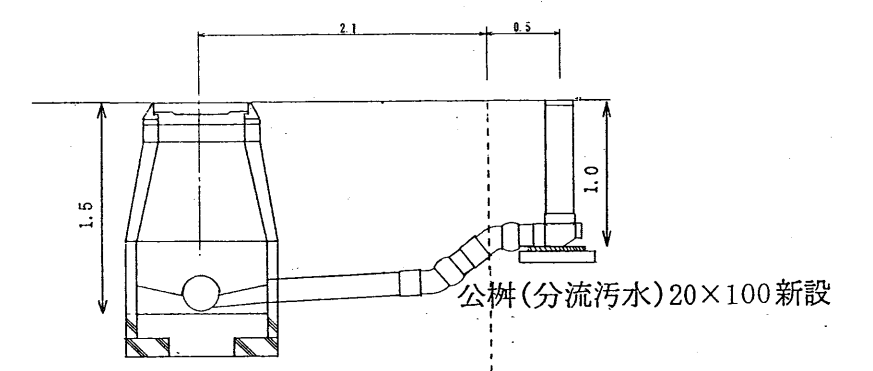

断面図 S=1/50